




1. EXISTING SOUTH ELEVATION (to be demolished)

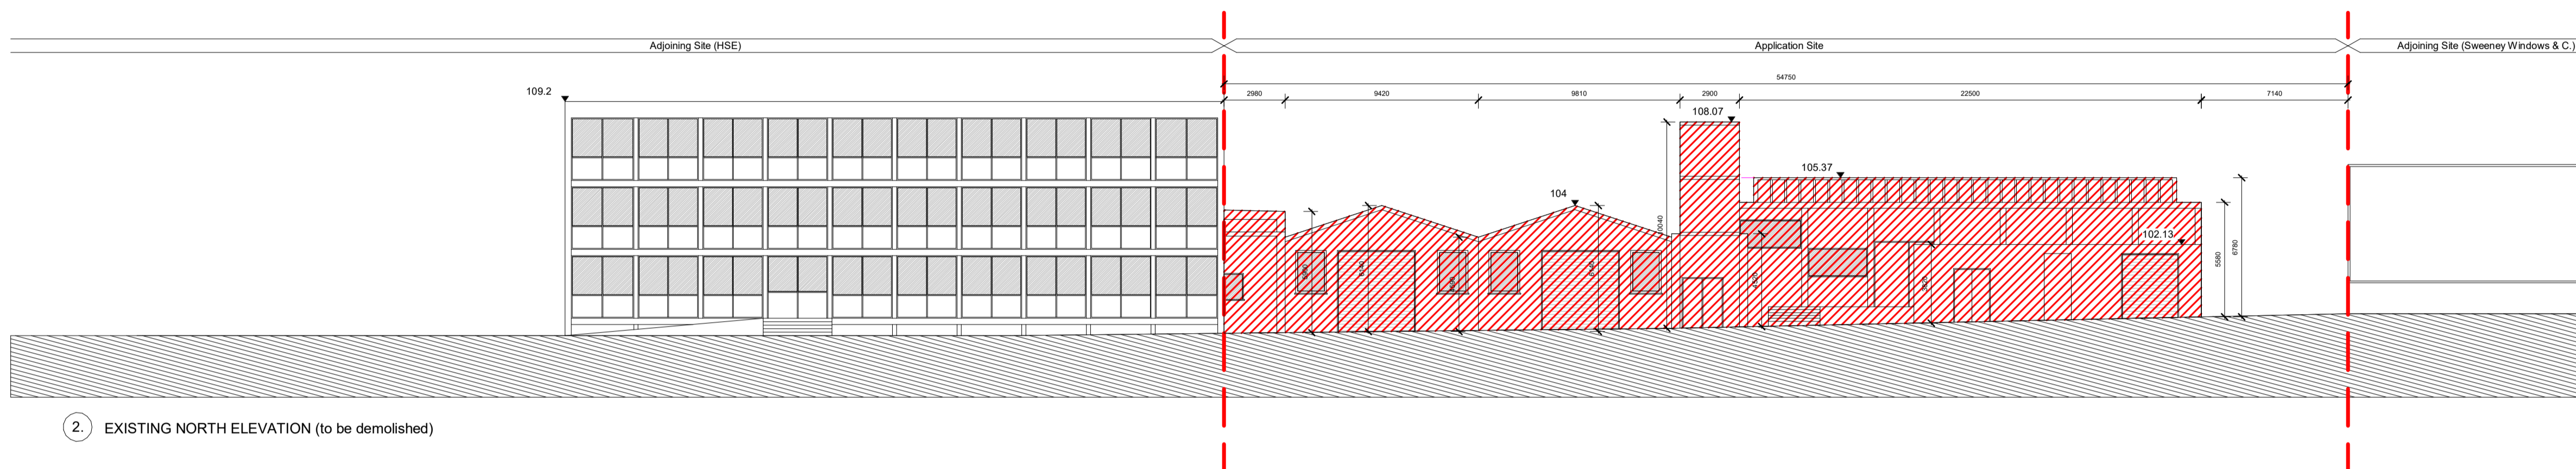


2. EXISTING NORTH ELEVATION (to be demolished)

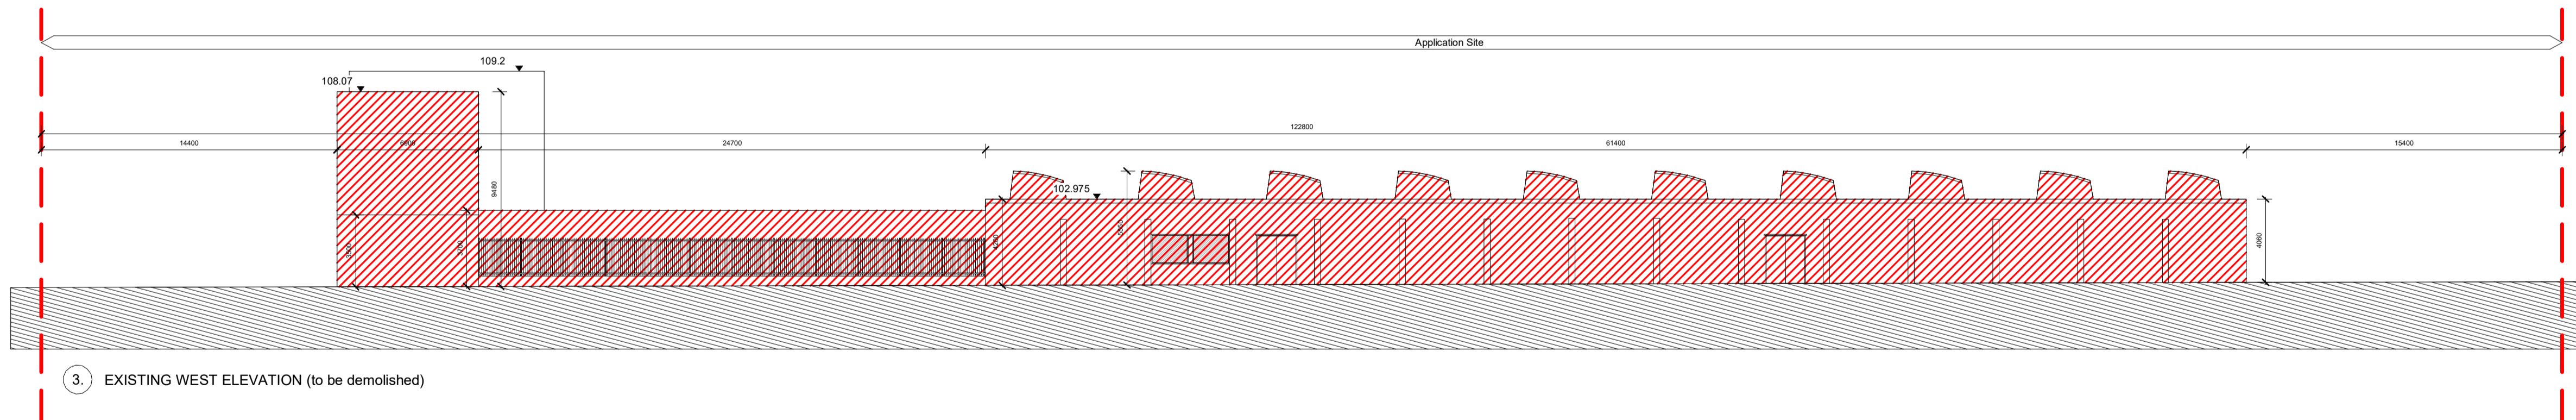

3. EXISTING WEST ELEVATION (to be demolished)

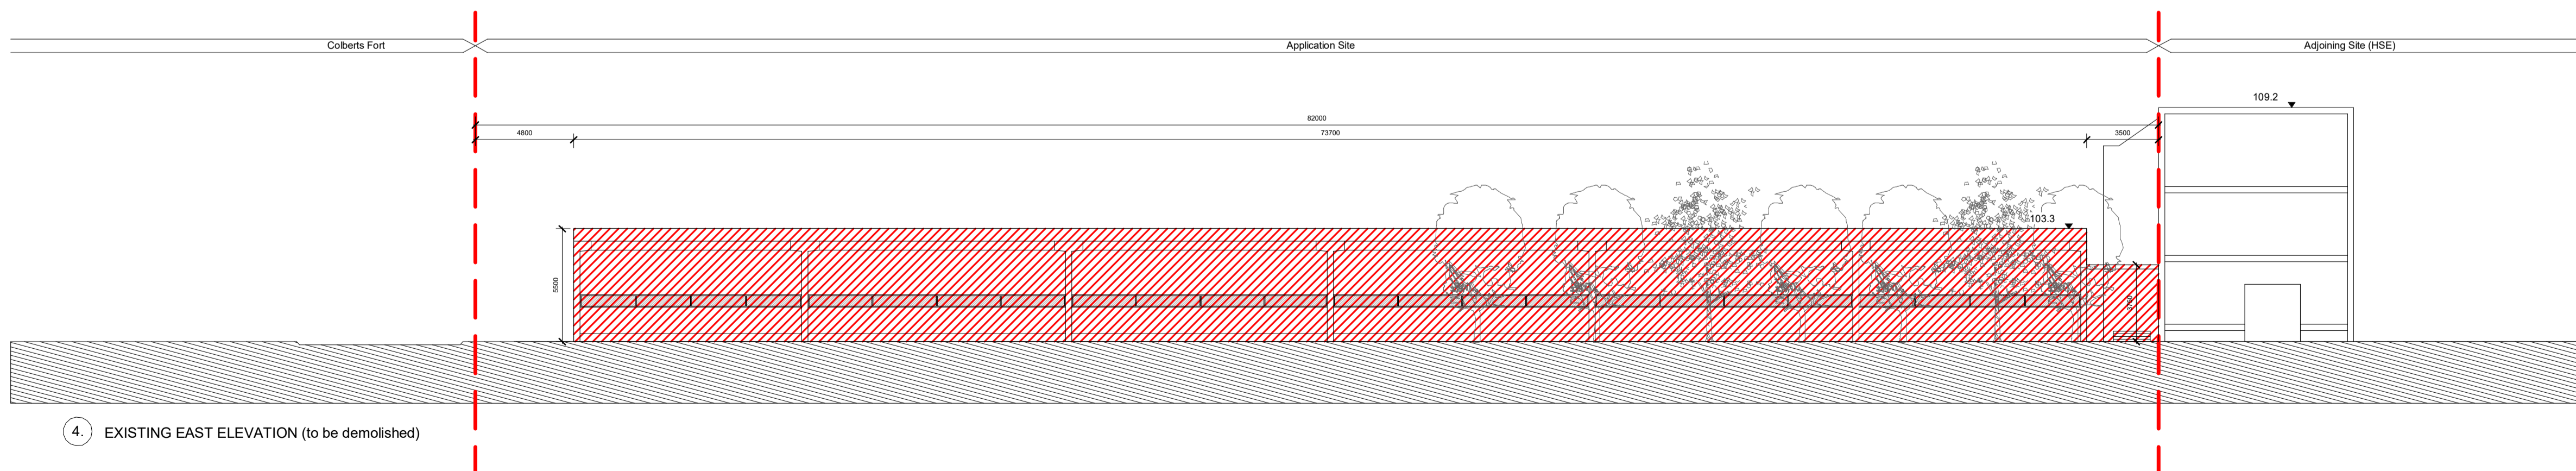

4. EXISTING EAST ELEVATION (to be demolished)

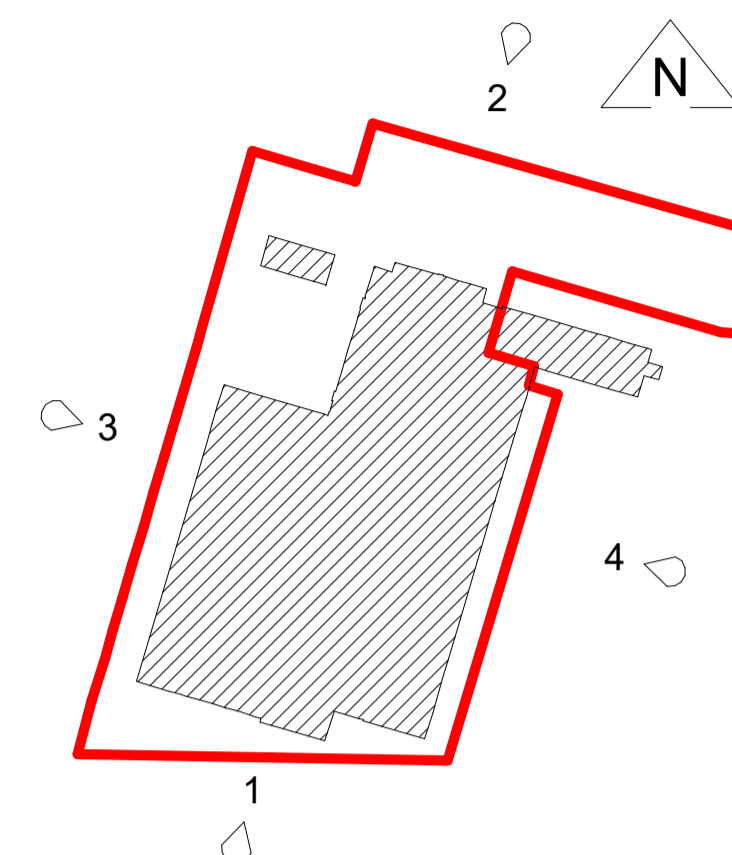

REV	DATE	CHECKED	NOTES

Project Stage

SHD Application

Client

Square Foot Ltd

Project

Glen Abbey Residential Scheme

Drawing Title

Existing Building to be Demolished

Drawn	Checked	Scale @ A1	Date
AB	SOD	As indicated	10/30/20

Project No.	Drawing No.
P16043	1004

Drawing BIM Name:

P16043-CWO-XX-00-DR-A-1004

CDE Area	Suitability Code	Revision
	S2 - Suitable for Information	

C+W O'BRIEN ARCHITECTS

1 Sarsfield Quay, Dublin 7, D07 R9FH
t: 01 518 0170 e: admin@cwoarchitects.ie
Dublin | London | Warwick | Manchester
www.cwoarchitects.ie