

2 CWO\_2BedApt\_3Per\_Type 1

1 : 100




1 CWO\_2BedApt\_4Per\_Type 7

1 : 100



3 CWO\_2BedApt\_4Per\_Type 1

1 : 100

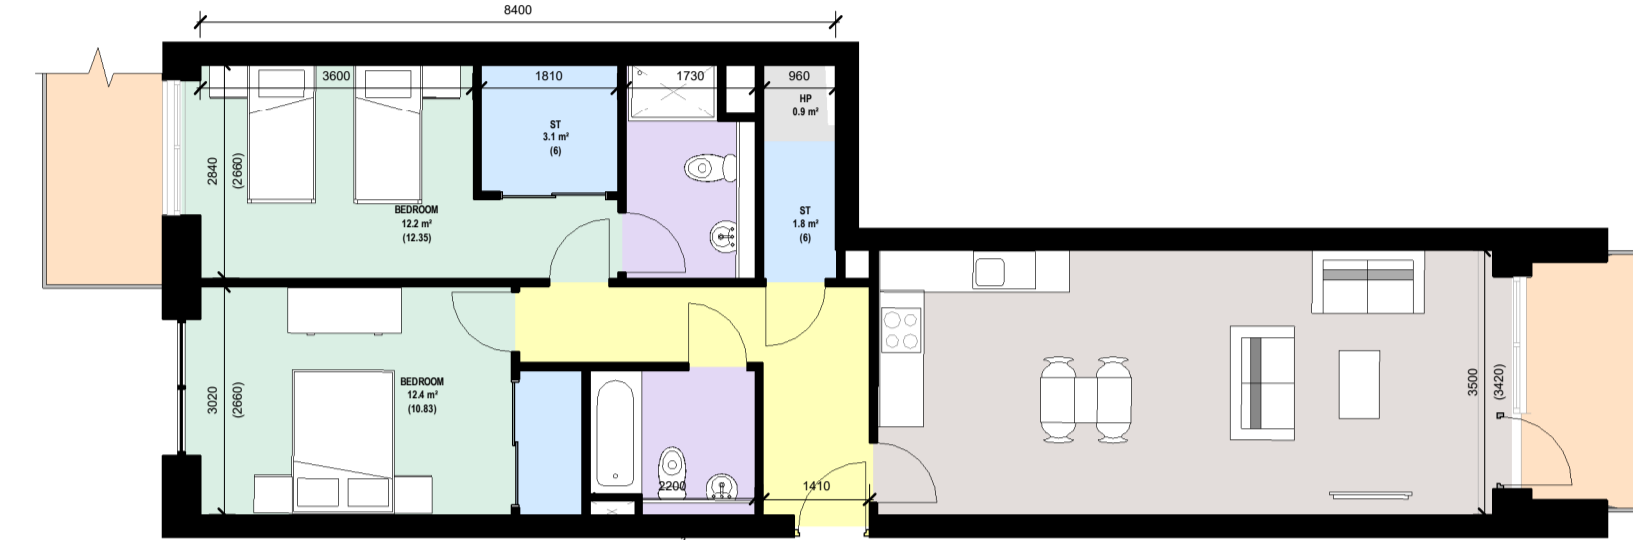

4 CWO\_2BedApt\_4Per\_Type 2

1 : 100



5 CWO\_2BedApt\_4Per\_Type 3

1 : 100




7 CWO\_2BedApt\_4Per\_Type 5

1 : 100




8 CWO\_2BedApt\_4Per\_Type 6

1 : 100

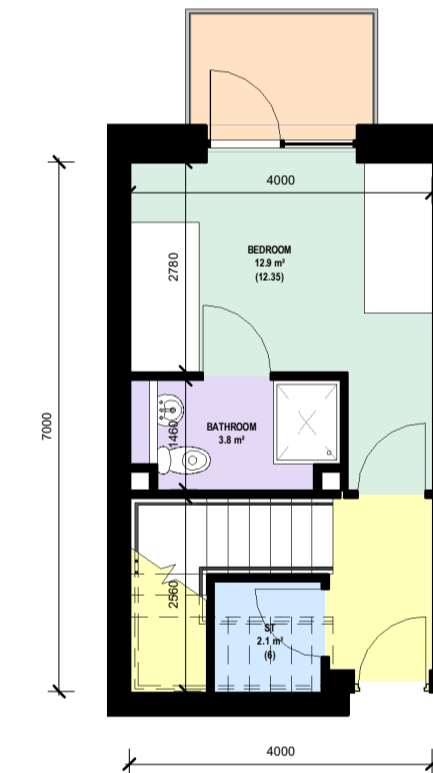

9 CWO\_2BedDuplex\_4Per\_Type1\_L1

1 : 100

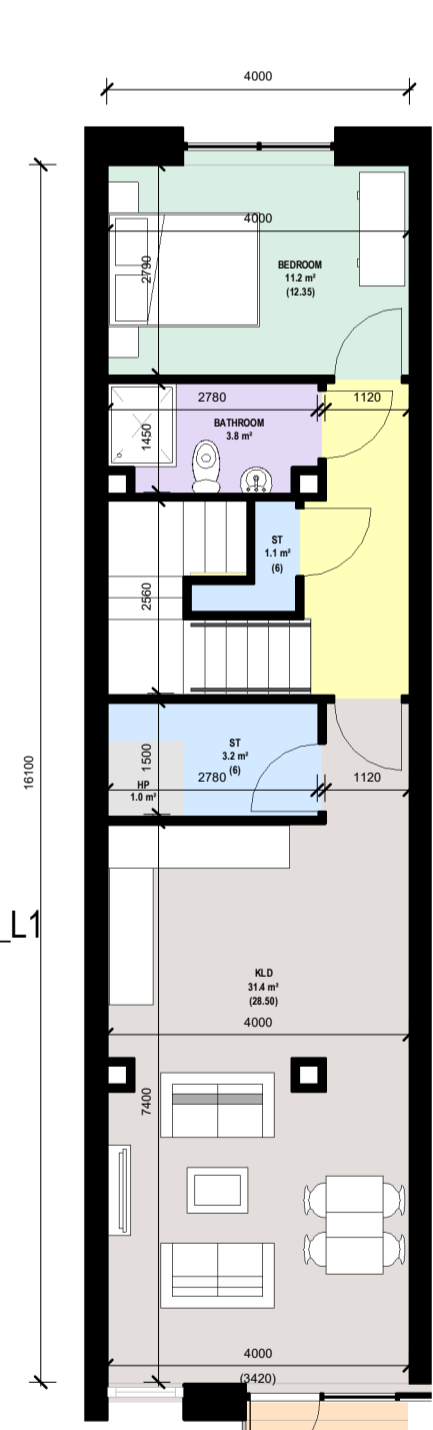

10 CWO\_2BedDuplex\_4Per\_Type1\_L2

1 : 100



11 CWO\_3BedApt\_5Per\_Type 1

1 : 100



12 CWO\_3BedApt\_5Per\_Type 2

1 : 100



6 CWO\_2BedApt\_4Per\_Type 4

1 : 100

REV	DATE	CHECKED	NOTES

Project Stage

SHD Application

Client

Square Foot Ltd

Project

Glen Abbey Residential Scheme

Drawing Title

Apartment Types - 2 & 3 Bed

Drawn

AB

Checked

SOD

Scale @ A1

1 : 100

Date

10/27/20

Project No.

P16043

Drawing No.

4001

Drawing BIM Name:

P16043-CWO-XX-XX-DR-A-4001

CDE Area

Suitability Code

S2 - Suitable for Information

Revision

**C+W O'BRIEN ARCHITECTS**

1 Sarsfield Quay, Dublin 7, D07 R9FH  
t: 01 518 0170 e: admin@cwoarchitects.ie  
Dublin | London | Warwick | Manchester  
www.cwoarchitects.ie