




STATUTORY PLANNING NOTICE



This OS Map has been purchased as part of a planning pack from Ordnance Survey Ireland for the purposes of making this planning application. The Map is reproduced under Licence from OSI Ordnance Survey Ireland Licence No. SU0000416

CENTRE COORDINATES
ITM:708590,728519

PUBLISHED: 12/02/2019 **ORDER NO:** 50046434_1

MAP SERIES: 1:1000 **MAP SHEETS:** 3390-01
1:1000 3390-06

-  BOUNDARY LINE
-  Site Ownership
-  Wayleave

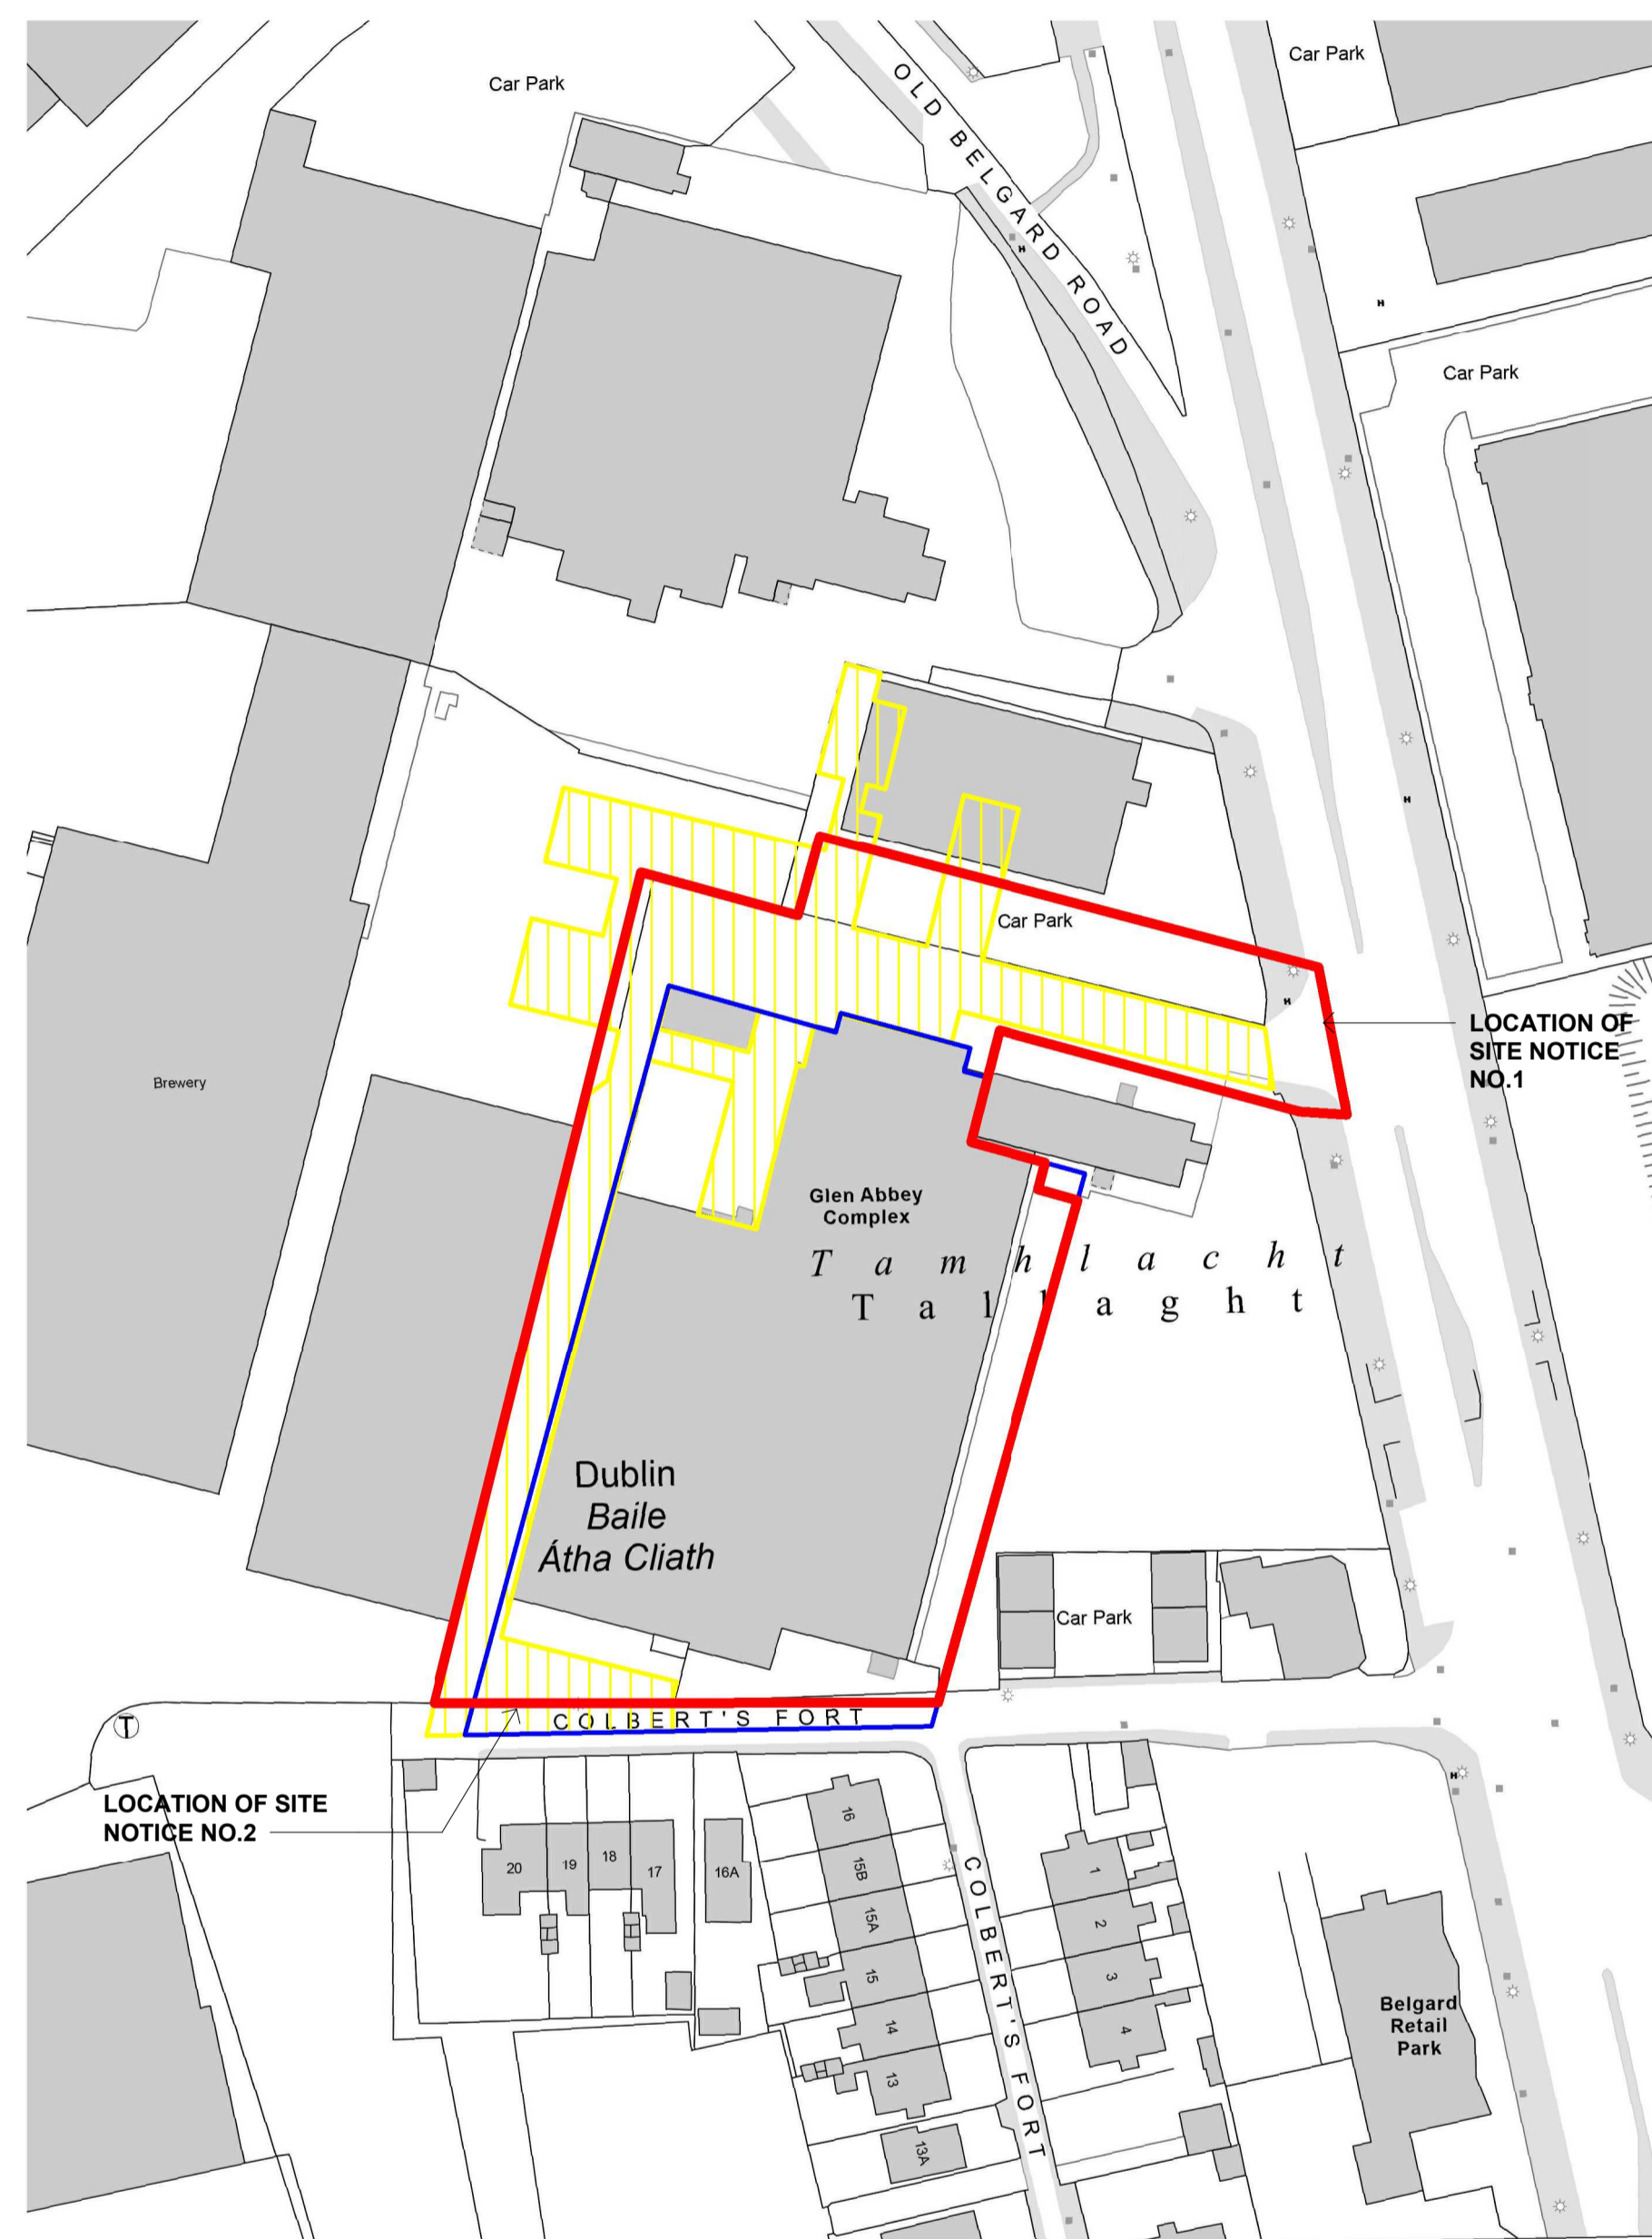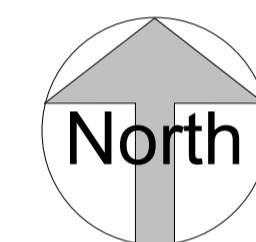

1 Site Location Map
1 : 1000

REV	DATE	CHECKED	NOTES

Project Stage
SHD Application

Client
Square Foot Ltd

Project
Glen Abbey Residential Scheme

Drawing Title
Site Location Map

Drawn AB	Checked SOD	Scale @ A1 As indicated	Date 20/09/2019
--------------------	-----------------------	-----------------------------------	---------------------------

Project No. P16043	Drawing No. 1001
------------------------------	----------------------------

Drawing BIM Name:
P16043-CWO-XX-00-DR-A-1001

CDE Area	Suitability Code S2 - Suitable for Information	Revision
----------	----------------------------------------------------------	----------

C+W O'BRIEN ARCHITECTS

1 Sarsfield Quay, Dublin 7, D07 R9FH
t: 01 518 0170 e: admin@cwoarchitects.ie
Dublin | London | Warwick | Manchester
www.cwoarchitects.ie