


GENERAL NOTES:

1. THIS DRAWING IS TO BE READ IN CONJUNCTION WITH ALL RELEVANT ARCHITECTS AND ENGINEERS DRAWINGS AND SPECIFICATIONS.
2. DO NOT SCALE THIS DRAWING. ANY AMBIGUITIES, OMISSIONS AND ERRORS ON DRAWINGS SHALL BE BROUGHT TO THE ENGINEERS ATTENTION IMMEDIATELY. ALL DIMENSIONS MUST BE CHECKED / VERIFIED ON SITE.
3. ALL DIMENSIONS ARE IN MILLIMETRES UNLESS NOTED OTHERWISE.
4. FOR GENERAL NOTES REFER TO DRAWING.
5. ALL FOUL DRAINAGE WORKS TO BE IN ACCORDANCE WITH IRISH WATERS' CODE OF PRACTICE FOR WASTEWATER SUPPLY AND WASTEWATER INFRASTRUCTURE STANDARD DETAILS.
6. FOUL SEWERS TO BE THERMOPLASTIC STRUCTURED WALL PIPES (COMPLYING WITH THE PROVISION OF IS EN 13476 AND WIS 4-35-01 2000 AND COMPLY WITH THE REQUIREMENTS OF THE IRISH WATER CODE OF PRACTICE.
7. WATERMAIN INSTALLATION AND ALL WATER SUPPLY WORKS TO BE IN ACCORDANCE WITH THE REQUIREMENTS OF IRISH WATERS CODE OF PRACTICE FOR WATER SUPPLY AND WATER INFRASTRUCTURE STANDARD DETAILS.
8. WATERMANS TO BE TYPE HPPE, PE-100, SDR-17 RATED AND SHALL CONFORM TO IS EN 12201 (PART 1, PART 2, & PART 3).
9. WATERMAIN SERVICE CONNECTION PIPES TO BE HDPE (PE-80) MATERIAL WITH SDR-17 RATING).

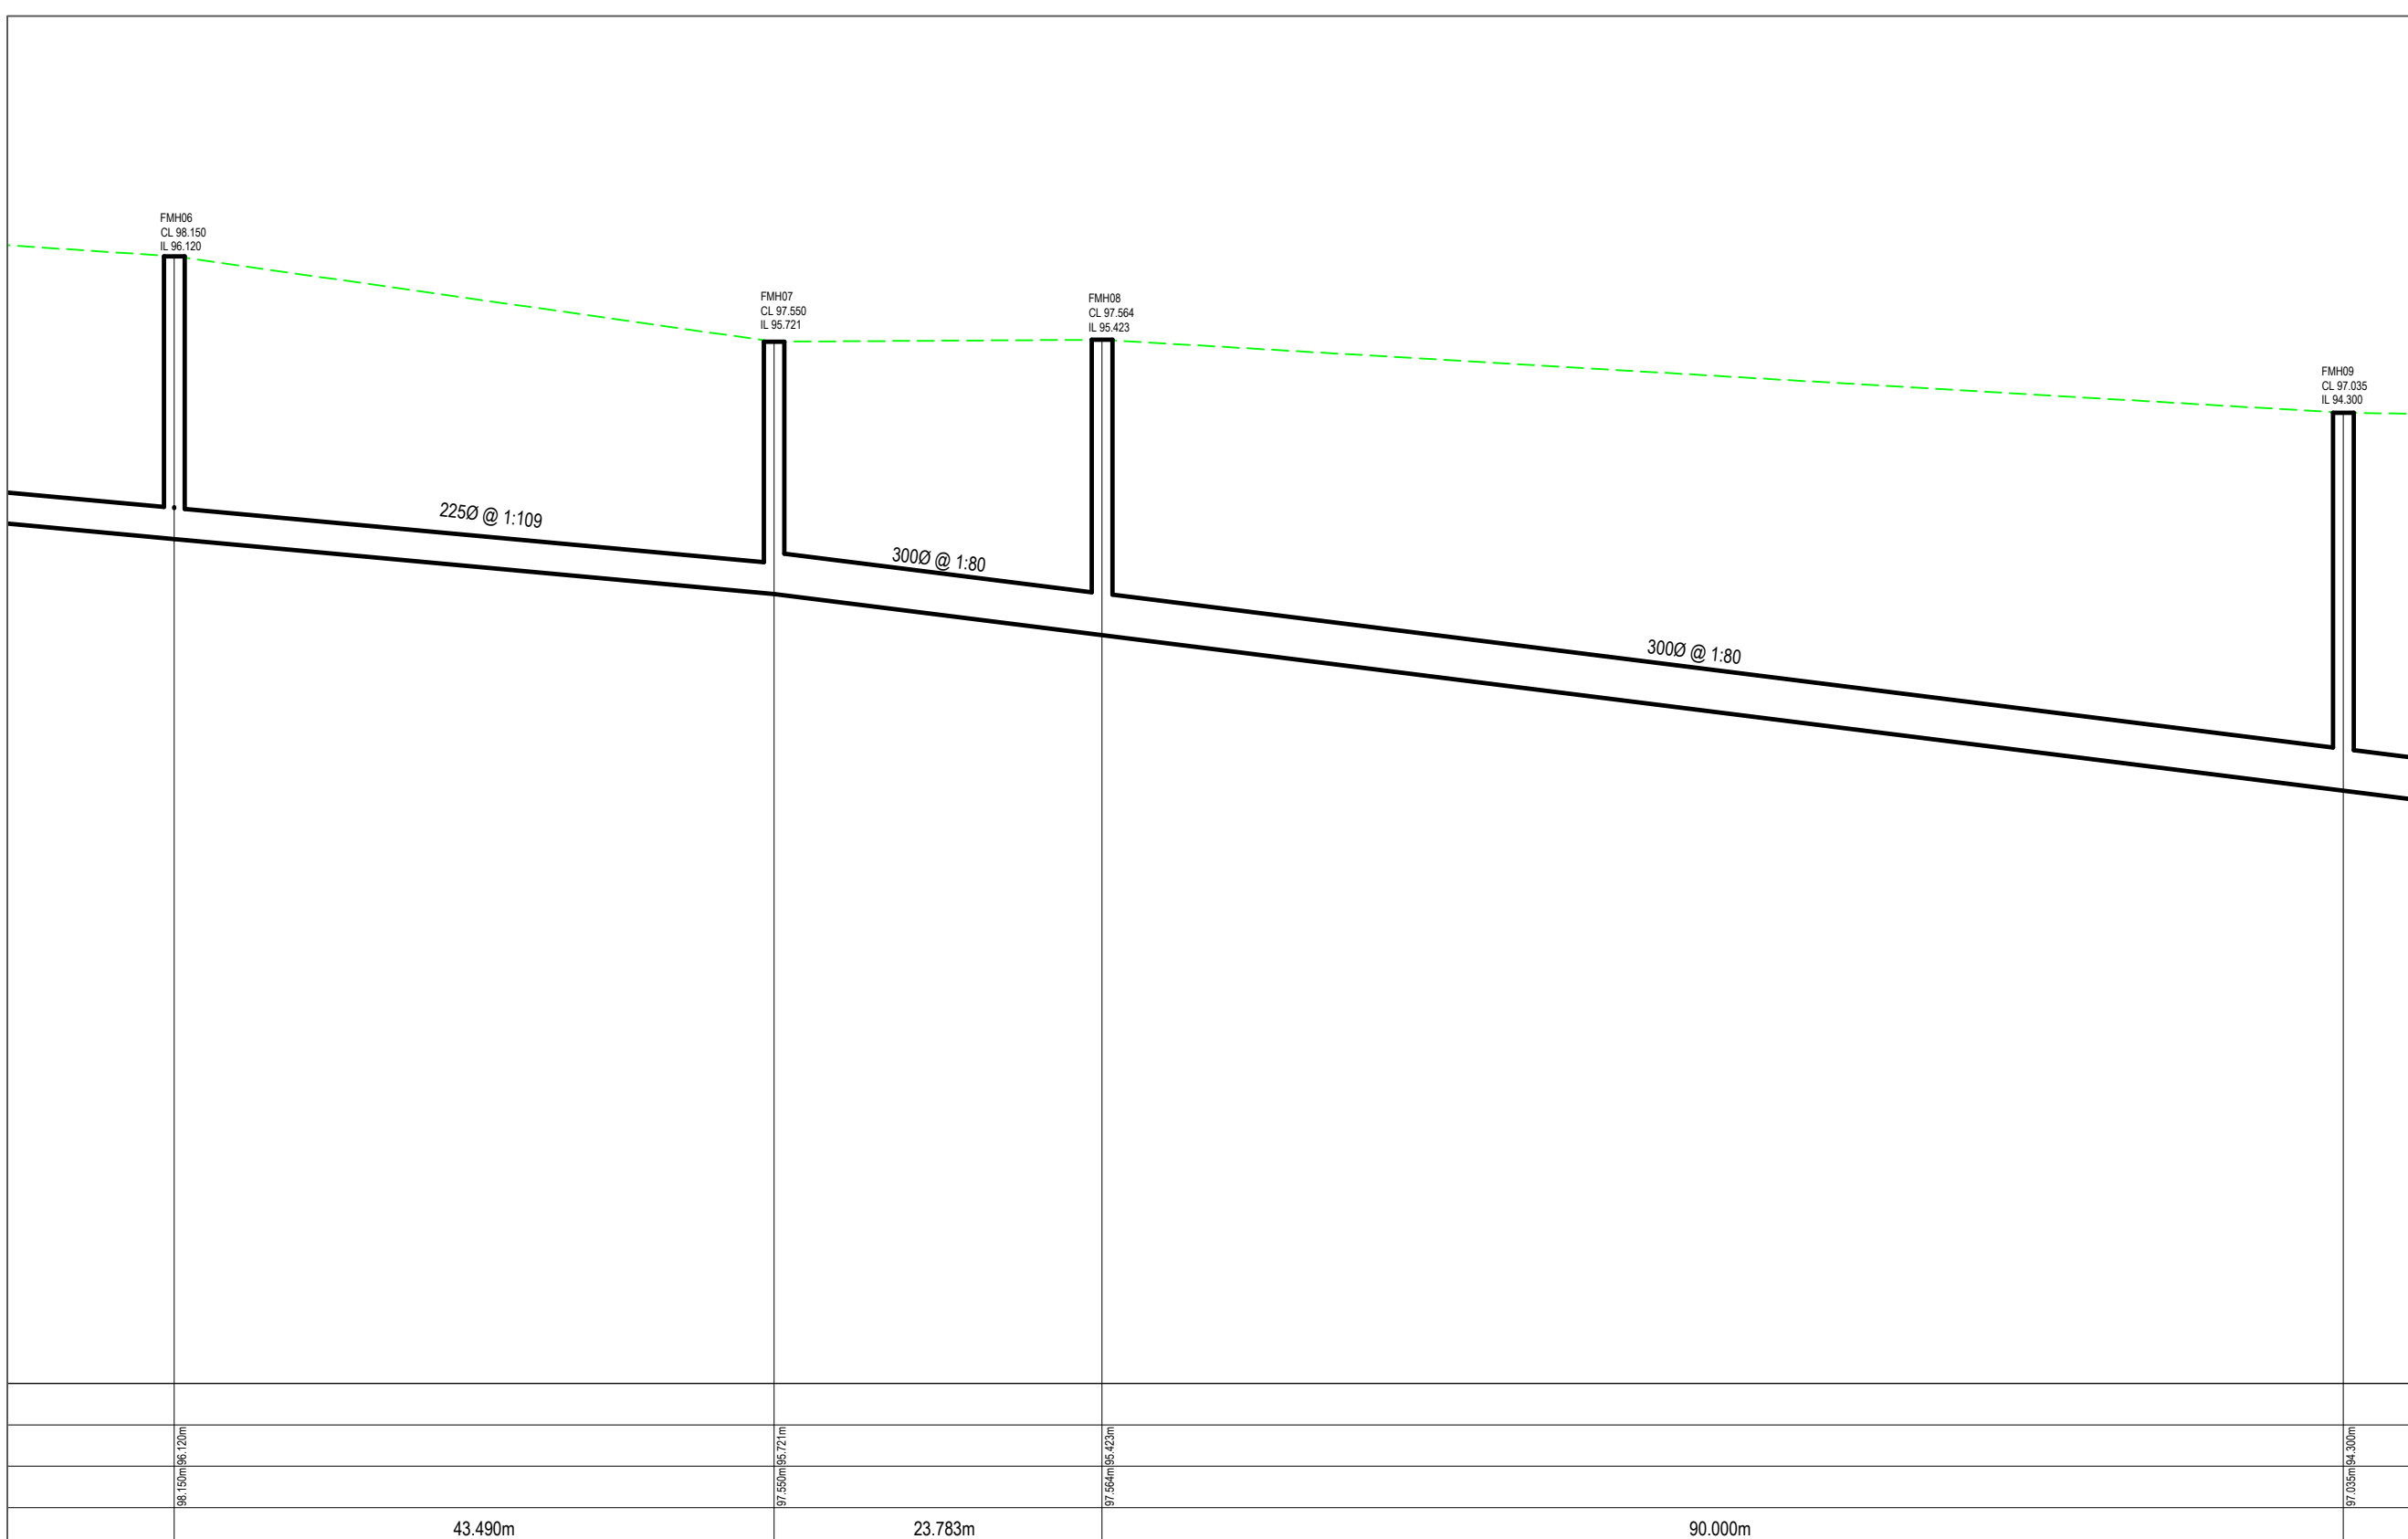

FOUL WATER MANHOLES FROM FMH06 TO FMH09

P05	ISSUED FOR PLANNING	11.12.20	GS	DH
P04	ISSUED FOR INFORMATION	17.11.20	GS	DH
P03	ISSUED FOR INFORMATION	12.11.20	GS	DH
P02	ISSUED FOR PLANNING	19.09.19	JC	AC
P01	ISSUED FOR INFORMATION	05.09.19	JC	AC
Rev:	Description:	Date:	By:	Chkd:



11 Pembroke Lane, Dublin 2, D02 CX82
+353 (0)1 507 9447
dublin@curtins.com
www.curtins.com

Civils & Structures • Transport Planning • Environmental • Infrastructure • Geotechnical • Conservation & Heritage • Principal Designer
Birmingham • Bristol • Cambridge • Cardiff • Douglas • Dublin • Edinburgh • Glasgow • Kenton • Leeds • Liverpool • London • Manchester • Nottingham

Status: **ISSUED FOR INFORMATION** **S2**

Project: **GLEN ABBEY**

Dig Title: **PROPOSED FOUL SEWER LONGSECTION SHEET 2 OF 4**

Size:	Date:	Drawn By:	Designed By:	Checked By:
A1	05/09/19	JC	AC	DH

Project No:	Originator:	Volume:	Level:	Type:	Role:	Category / Number:	Rev:
072414	CUR	00	XX	DR	C	90006	P05

T:072414 - Glen Abbey/04-Production/MA-Mobile-Drainage/CAD/02