
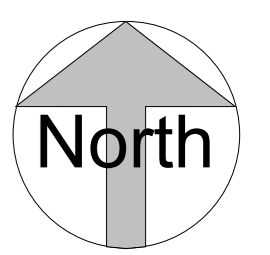



The copyright of this drawing is vested with C+W O'Brien Ltd and must not be copied or reproduced without the consent of the company.  
 Figured dimensions only to be taken from this drawing. DO NOT SCALE.  
 All contractors must visit the site and be responsible for checking all setting out dimensions and notifying the architect of any discrepancies prior to any manufacture or construction work.  
 NOTES:

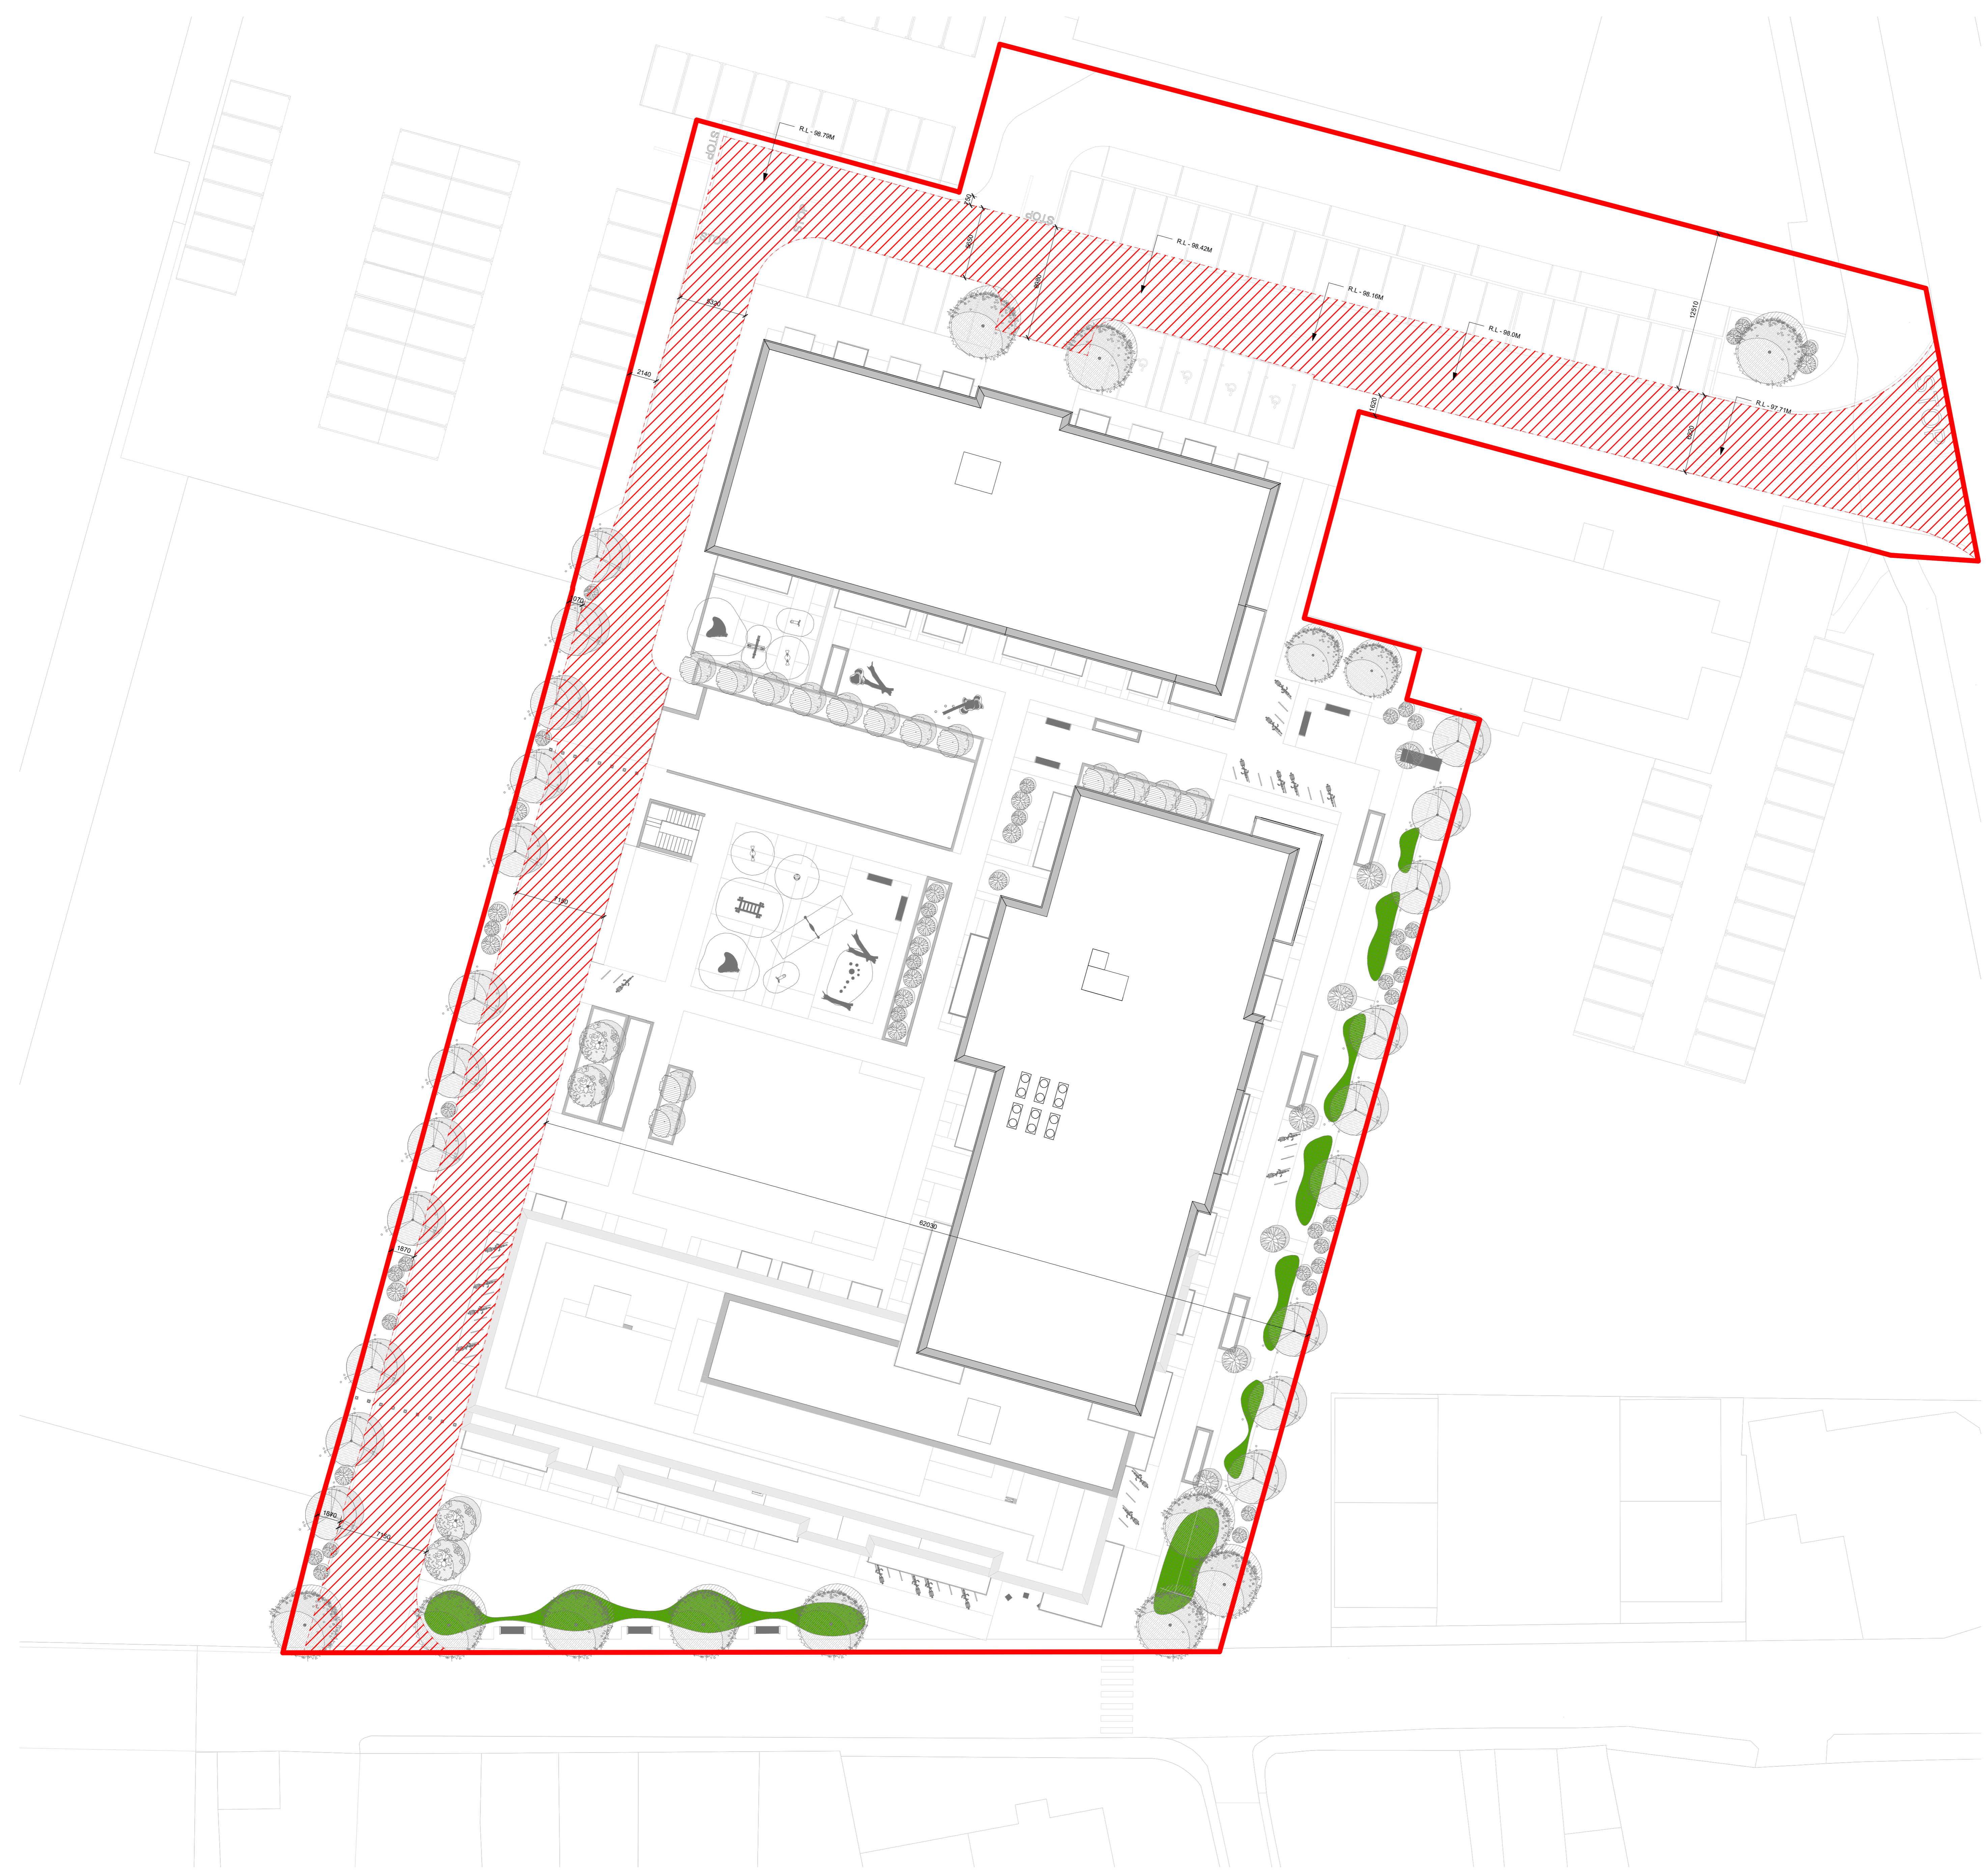

LEGEND  
 RL  
 XX.X ELEVATION OF EXISTING ROAD (IN METRES)  
 AREA OF THE DEVELOPMENT TO BE TAKING IN CHARGE BY SDCC

REV	DATE	SIGNED	NOTES

Project Stage  
**SHD Application**  
 Client  
**Square Foot Ltd**  
 Project  
**Glen Abbey Residential Scheme**

Drawing Title  
**Taking in Charge Plan**

Drawn <b>AB</b>	Checked <b>SOD</b>	Scale @ A1 <b>As indicated</b>	Date <b>20/09/2019</b>
Project No. <b>P16043</b>	Drawing No. <b>1006</b>		

Drawing BIM Name:  
 P16043-CWO-XX-XX-DR-A-1006

CDE Area	Suitability Code	Revision
	S2 - Suitable	

**C+W O'BRIEN ARCHITECTS**  
 1 Sarsfield Quay, Arbour Hill, Dublin 7  
 t: 01 518 0170 e: admin@cwarchitects.ie  
 Dublin 1 London 1 Warwick 1 Manchester  
 www.cwarchitects.ie