
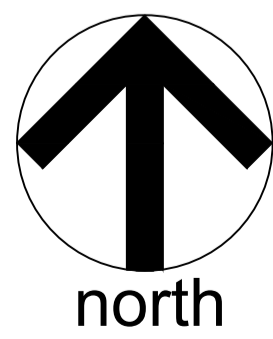


BASEMENT PLANT

ROOF LEVEL PLANT

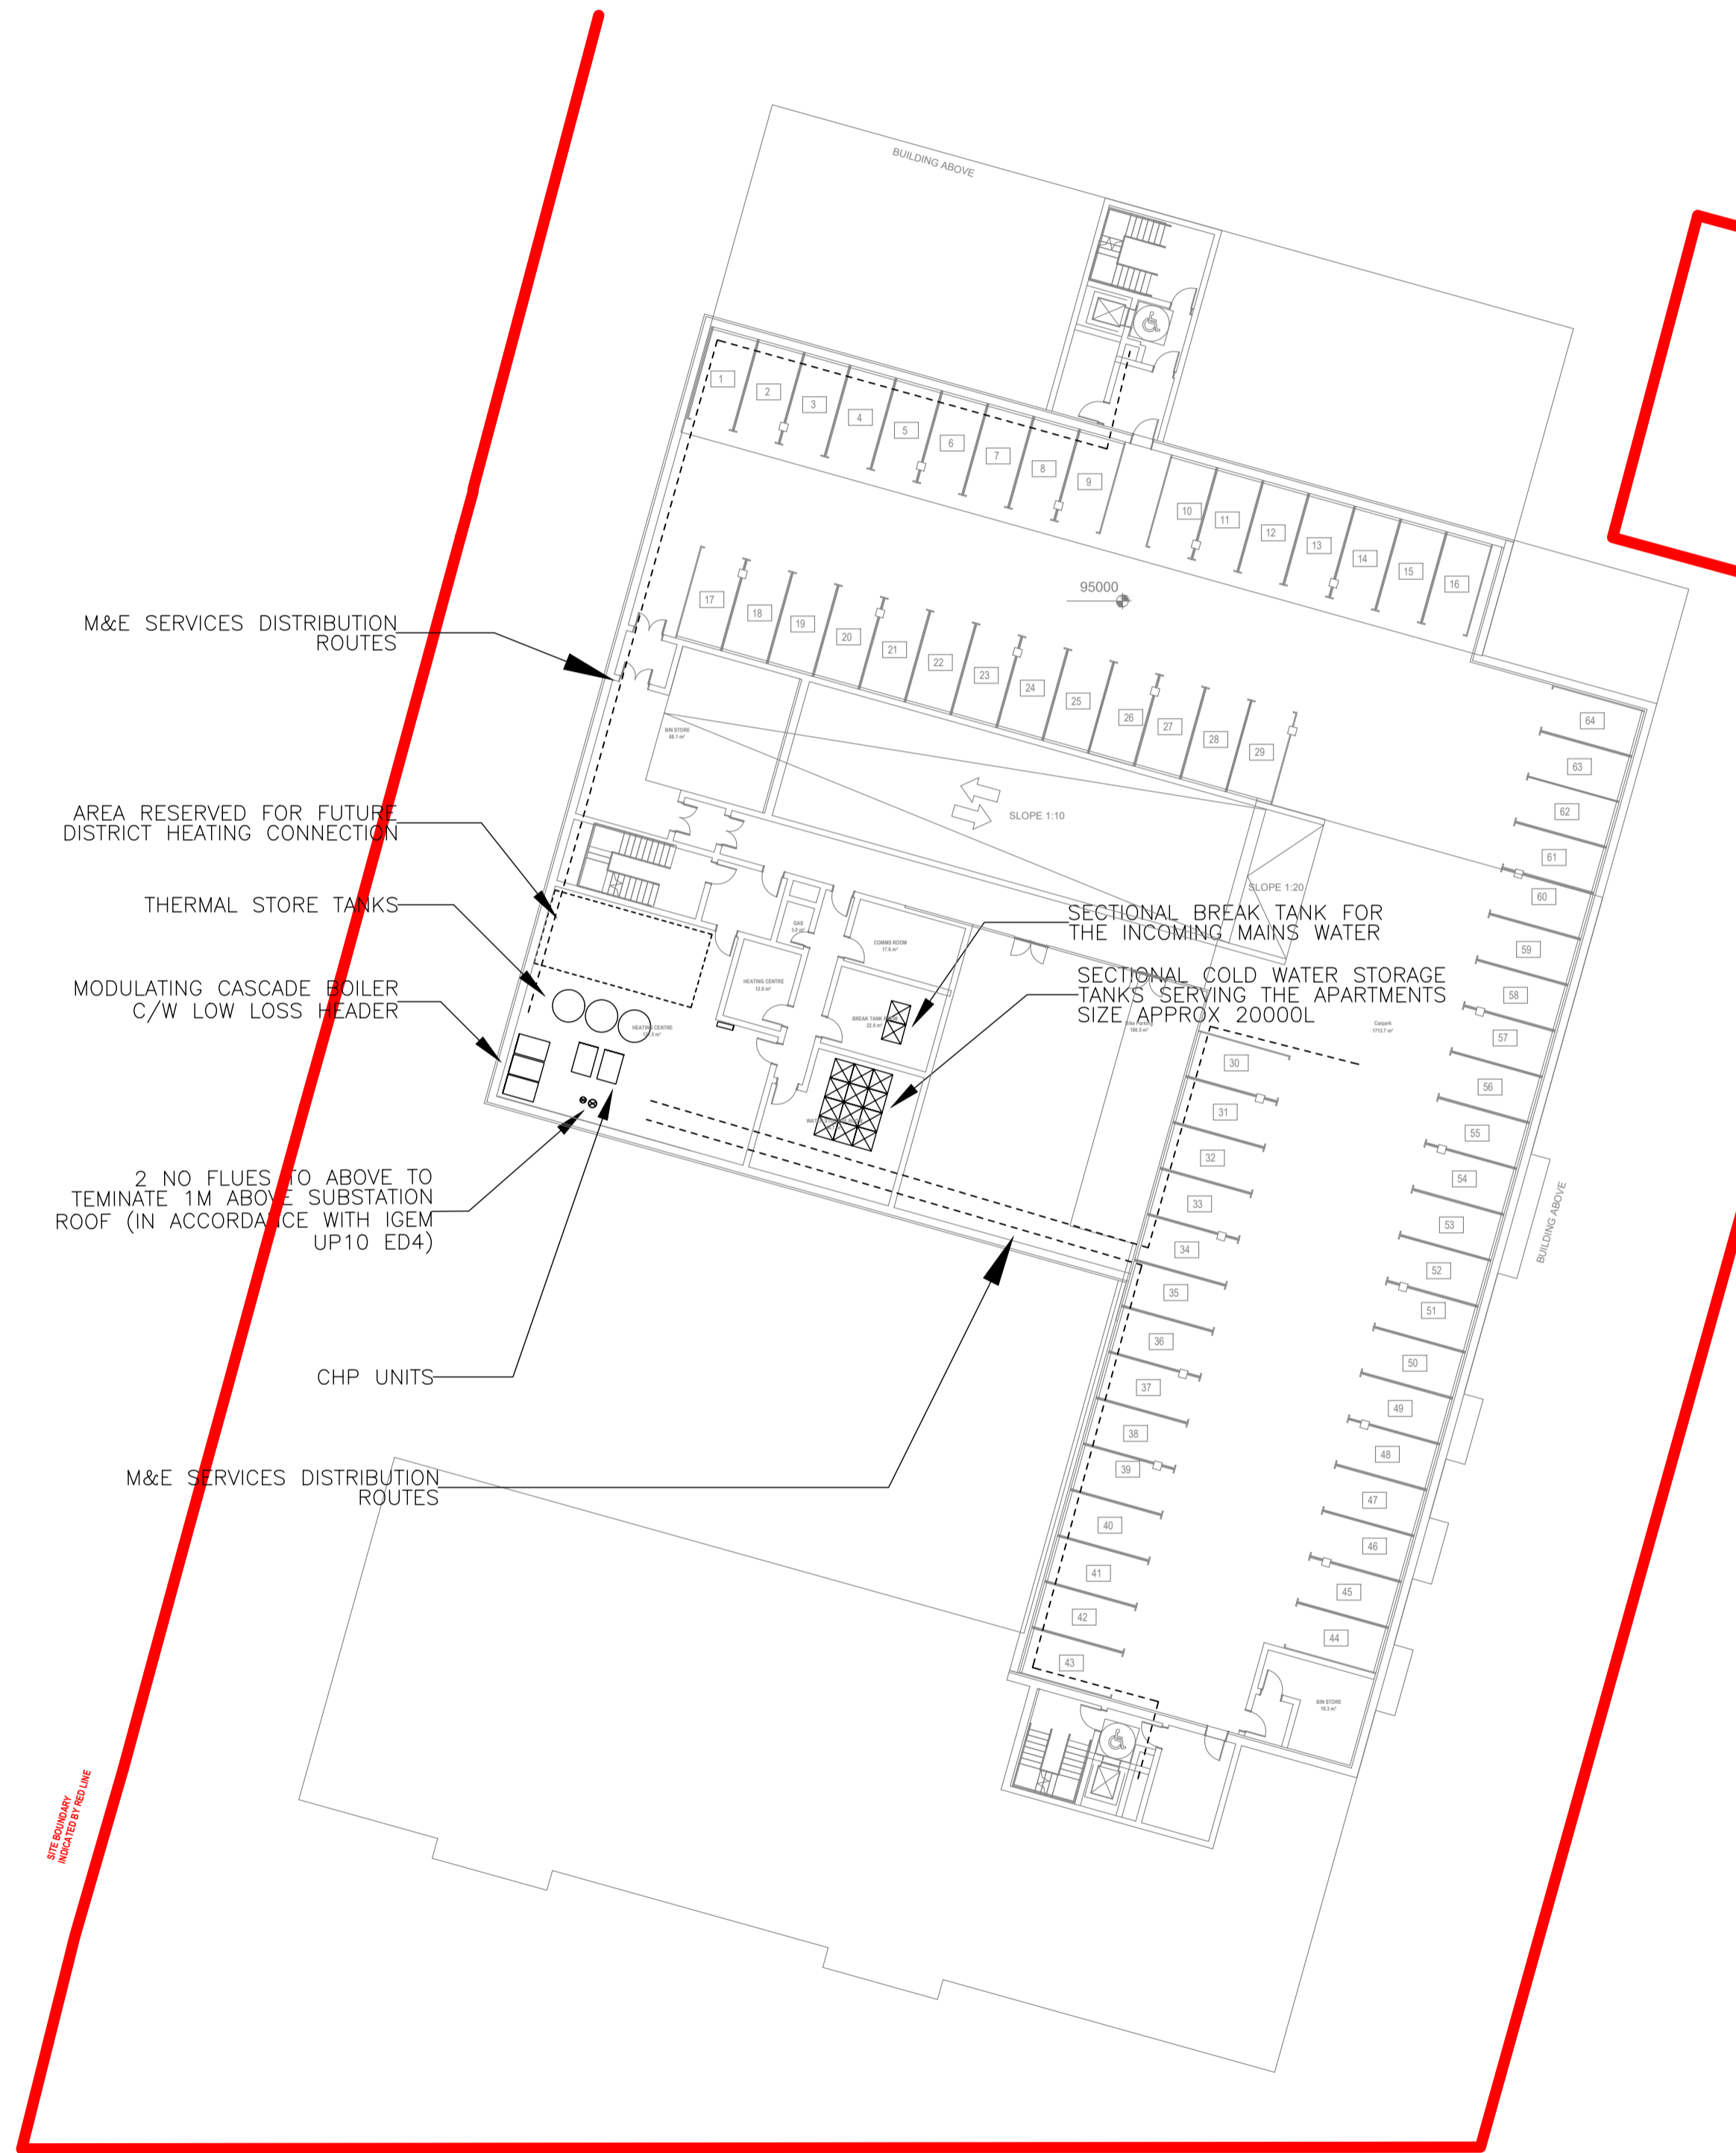

GENERAL NOTES

ANY DISCREPANCIES OR OMISSIONS TO BE REPORTED TO JAK CONSULTING ENGINEERS IMMEDIATELY.

DO NOT SCALE - WORK FROM FIGURED DIMENSIONS ONLY.

THIS DRAWING IS TO BE READ IN CONJUNCTION WITH ALL CIVIL ENGINEERS, STRUCTURAL ENGINEERS, ARCHITECTS & ALL OTHER RELEVANT DRAWINGS & SPECIFICATIONS RELATING TO THE PROJECT.

ALL DIMENSIONS TO BE CONFIRMED ON SITE.

THIS DRAWING IS THE PROPERTY OF JAK CONSULTING ENGINEERS AND IT OR ITS CONTENTS CANNOT BE COPIED, REPRODUCED OR OTHERWISE USED WITHOUT THE PERMISSION & SIGNATURE OF JAK CONSULTING ENGINEERS. ©

REV	Description	ENR	APP	Date
02	PLANNING ISSUE	MD	JK	30/03/2021
01	INFORMATION	MD	JK	26-01-2021

JAK
Consulting Engineers

Mechanical, Electrical & Sustainability Consultants
DCC Centre
12 Cannon Row, Dublin 8, Ireland

Ph: +353 1 475 0500
E: info@jak.ie
www.jak.ie

PROJECT CLIENT:
GLEN ABBEY RESIDENTIAL DEVELOPMENT

ARCHITECT:
CWO ARCHITECTURE
1 BARSFIELD QUAY, DUBLIN 7

DRAWING TITLE:
MEP SERVICES
PLANT LAYOUT

DRAWING REFERENCE	DRAWING/PROJECT STATUS	REVISION REF.
J5786-002.dwg	INFORMATION	02

FILENAME	DATE	DRAWN	SCALE @ A3
J5786-001	26-01-2021	MD	1:250